



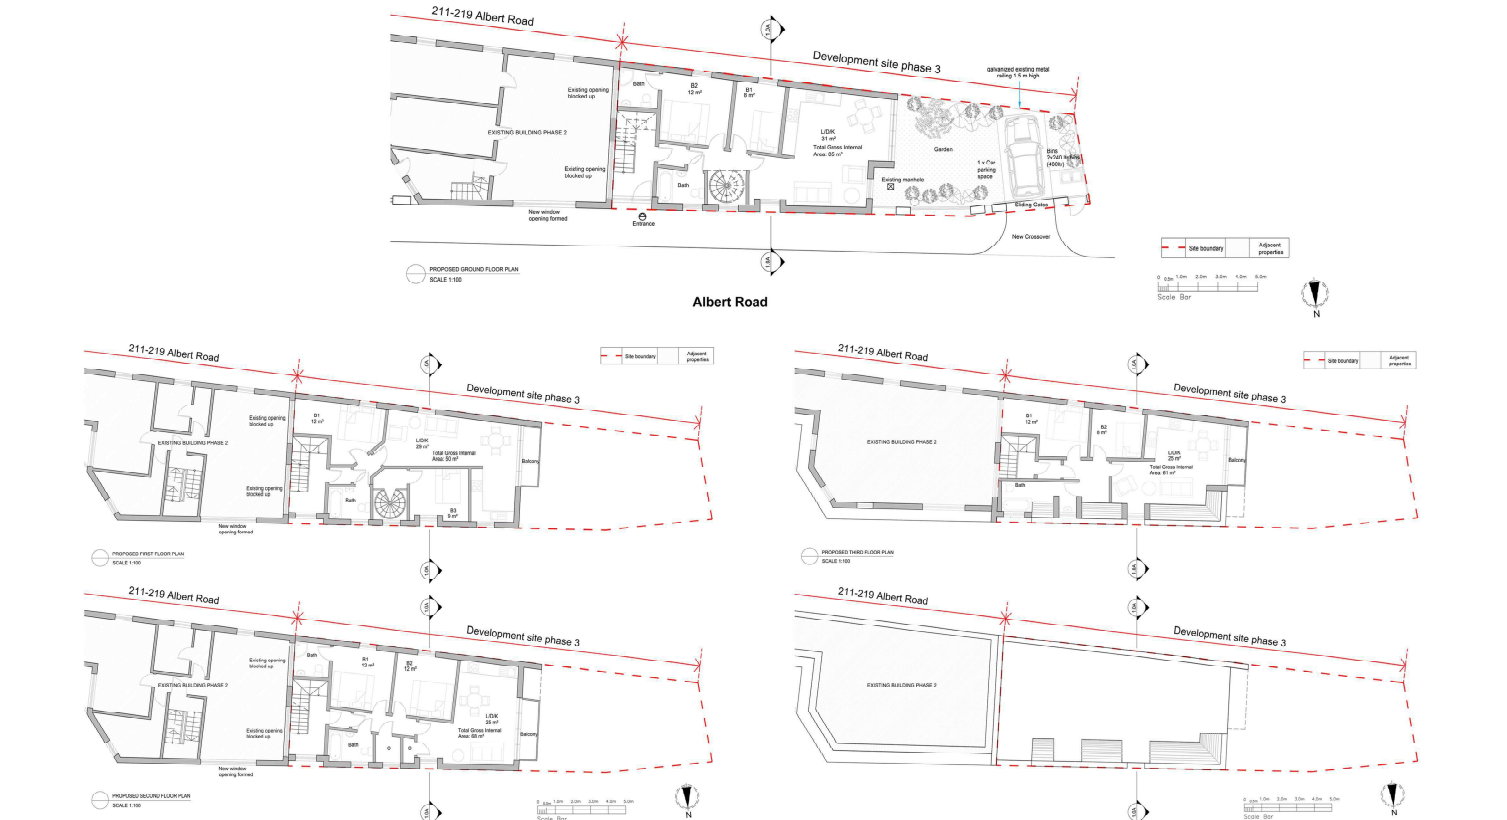


Collaborated in two planning applications for extension of existing buildings preparing planning drawings and renders. Involved in the design access statement report.

PROPOSED FLOORS


LONDON, erection of a four storey residential building

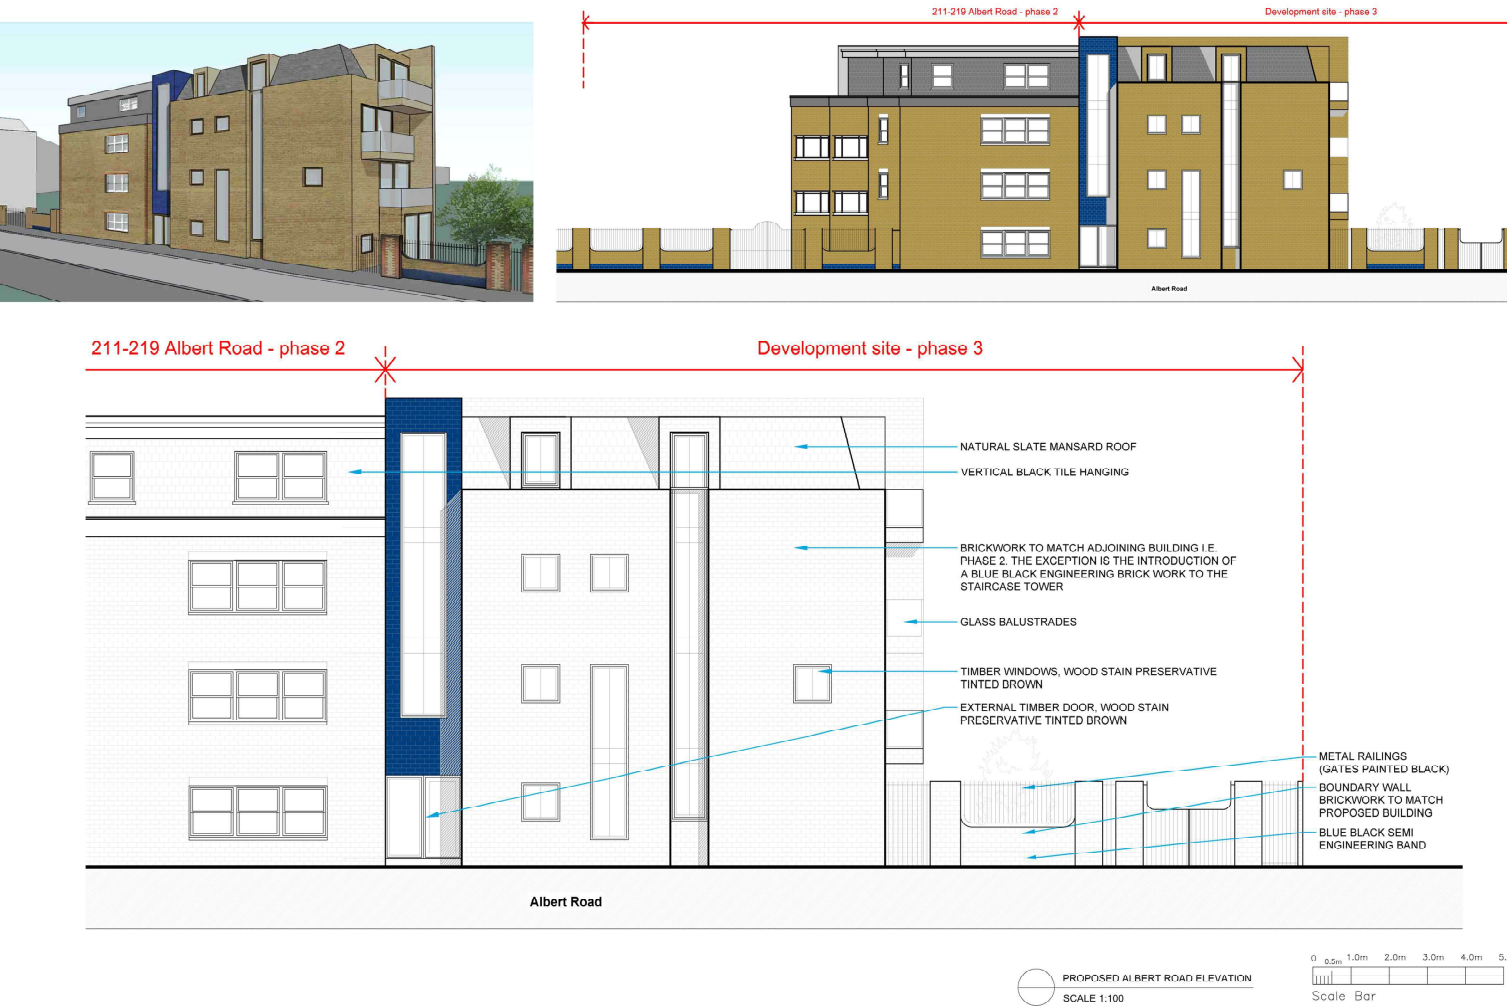


LAYOUT

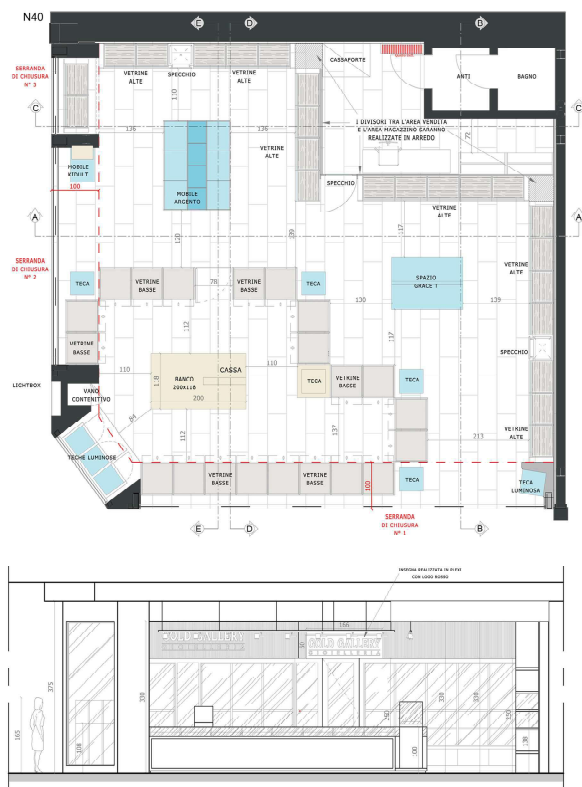

RCP

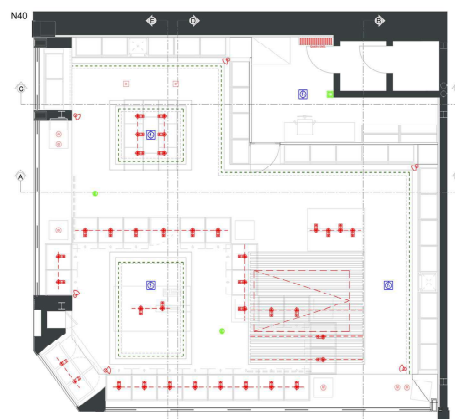



CEILING, DETAILS

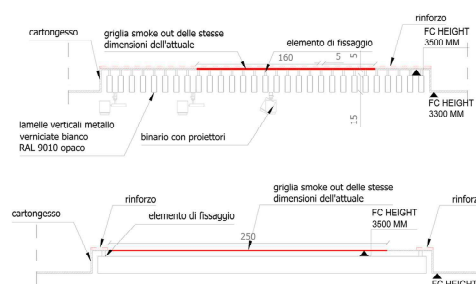

Collaborated in interior design projects of three jewellers for the Italian brand 'Gold Gallery'.  
Involved in the concept plan (preparing architectural drawings) and project management including specifications and site supervision.

GOLD GALLERY GIOIELLERIA, jeweller, VENEZIA

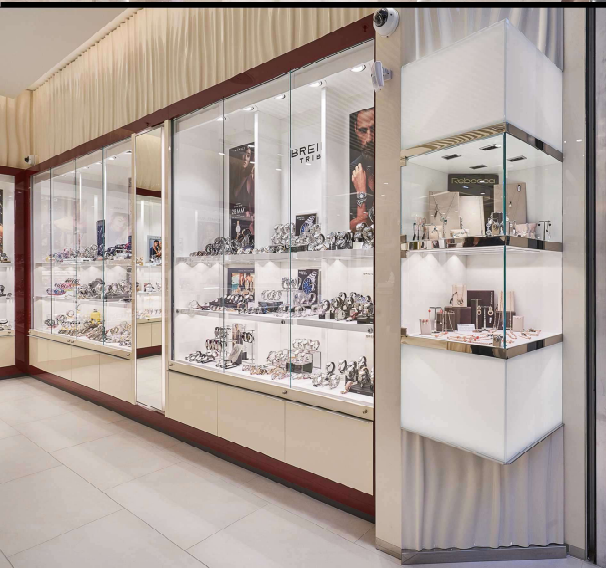


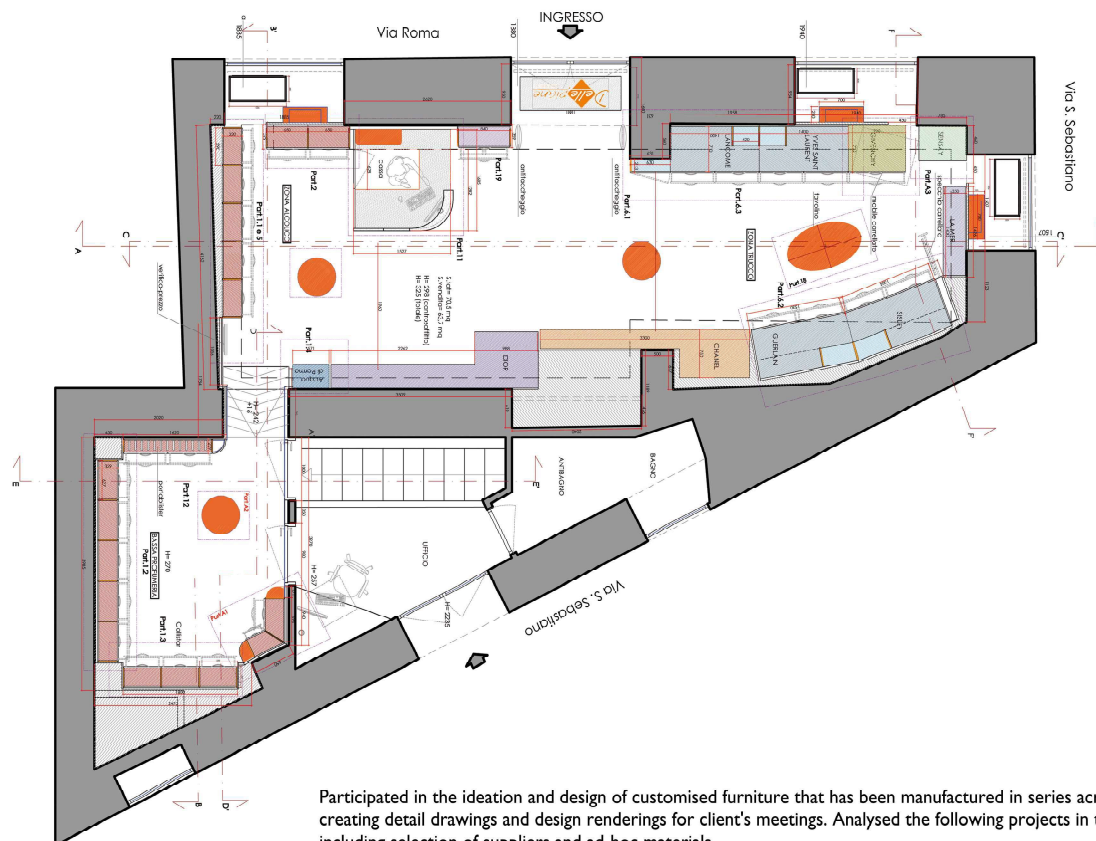

Participated in the ideation and design of customised furniture that has been manufactured in series across 4 projects, creating detail drawings and design renderings for client's meetings. Analysed the following projects in terms of costs and feasibility including selection of suppliers and ad-hoc materials.


## LAYOUT

## DELLEPIANE PROFUMERIA, perfumery, GENOVA

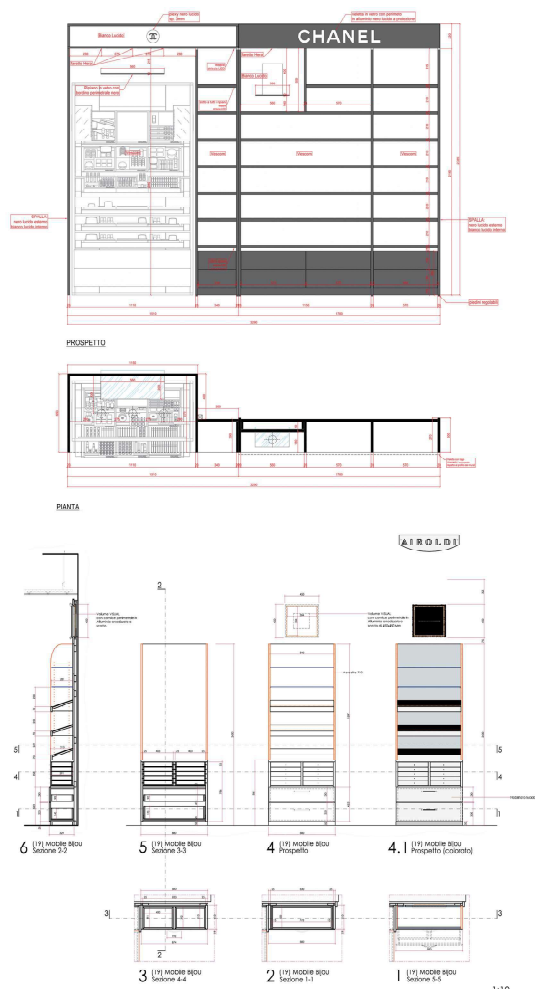

## DETAIL DRAWINGS


## DELLEPIANE PROFUMERIA, perfumery, GENOVA

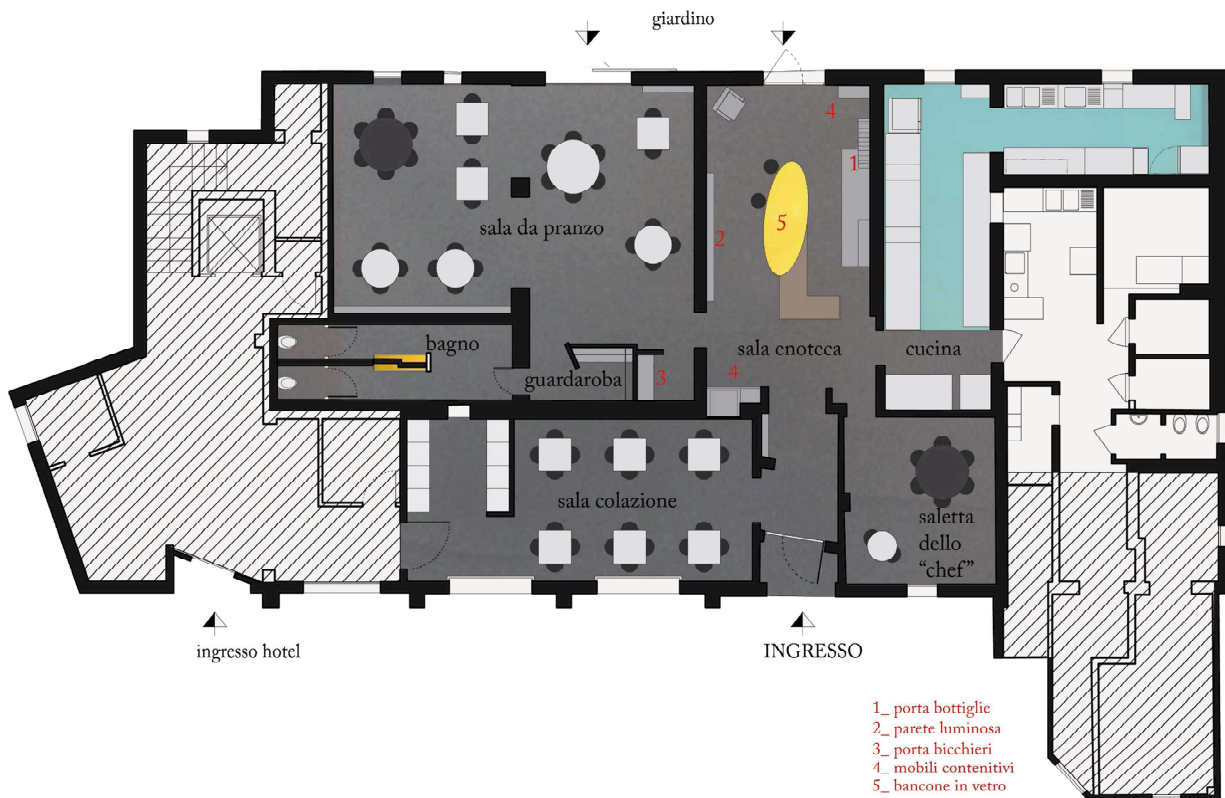

Collaborated in interior design projects of residential and restaurant spaces working from layout to final delivery, including furniture design, shop drawings, specifications, site supervision and consultations with the client.

## LAYOUT

## MASSIMILIANO POGGI, restaurant, BOLOGNA

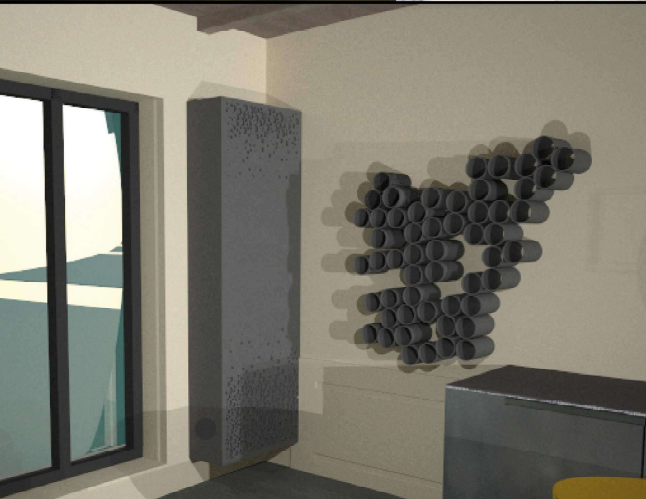

## MASSIMILIANO POGGI, restaurant, BOLOGNA